
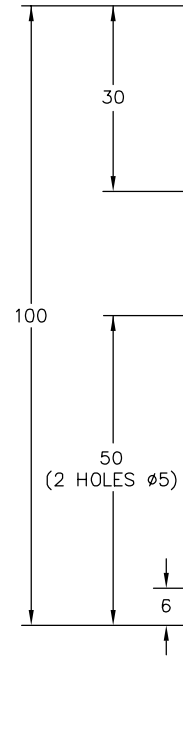
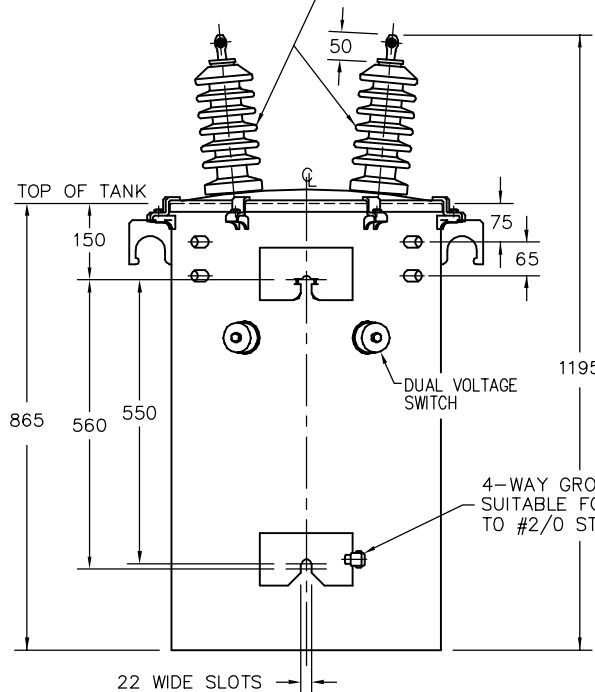


HV BUSHING WITH 4-WAY CONNECTOR SUITABLE FOR #8 SOLID TO #2/0 STR. AL. OR CU. CABLE

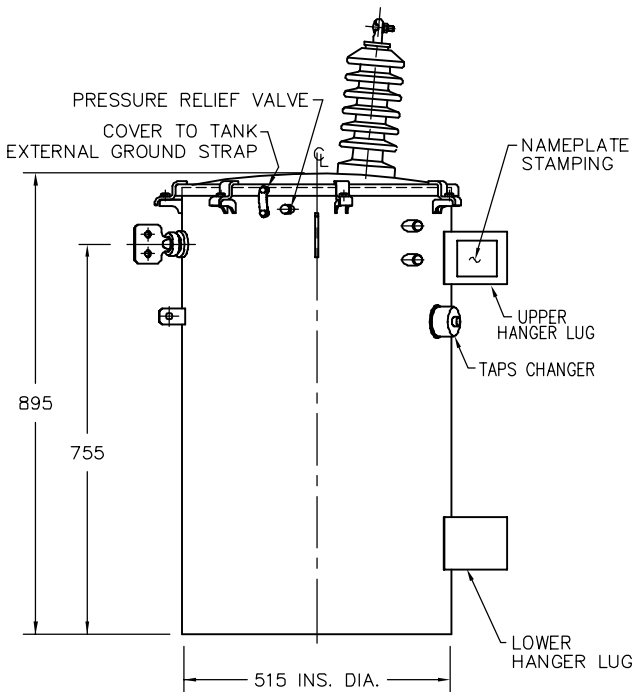

POLEMOUNT TYPE ONAN 60Hz 65°C					
1 PH.	50 kVA	SERIAL No			
IMPEDANCE AT 85°C	%	VOL. OF OIL	L		
BIL	95X125 kV	TOTAL MASS	kg		
H.V.	7200/12470Y V	X	14400/24940Y	V	
L.V.	347/600Y V		< 2 PPM PCB		
DV	TAPS CHANGER (TC)				
POSITIONS	1	2	3	4	5
14.4 kV	105 %	102.5 %	100 %	97.5 %	95 %
7.2 kV	105 %	102.5 %	100 %	97.5 %	95 %
WARNING: OPERATE SWITCHES ONLY WHEN TRANSFORMER IS DE-ENERGIZED					
ENERGY EFFICIENCY PER CAN/CSA C802.1					
P.O. No.			DATE		
BUILT TO CSA C2.1			MFR. REF.No. TA0050DME1HP001		
ABB QUEBEC, CANADA			R00		
13		30		64 (2 HOLES Ø5)	
90					

**CUSTOMER APPROVAL**

APPROVED:

APPROVED AS NOTED:

NOT APPROVED:

BY: \_\_\_\_\_

**NOTES:**  
- MEET REQUIREMENTS OF APPLICABLE CSA C2.1-06 SPECIFICATION

CALCULATED VALUES	
OIL :	112 L
WEIGHT :	286 Kg

FILE NO: TA0050DME1HP001	no. date	DESCRIPTION	BY	APPR.
	REVISIONS			
		ABB INC. QUEBEC, QC.		
		TITLE: TRANSFORMER OUTLINE AND NAMEPLATE DRAWING		
	DRAWN. P.A.B.	DATE: 2020/07/22	DIMENSIONS IN mm UNLESS OTHERWISE SPECIFIED	
	ELEC.APP. F.P.	DATE: 2020/07/22	MANUFACTURER	NUMBER
	MEC.APP. A.T.	DATE: 2020/07/22	1LCA	TA0050DME1HP001
	SCALE: 1=15			